
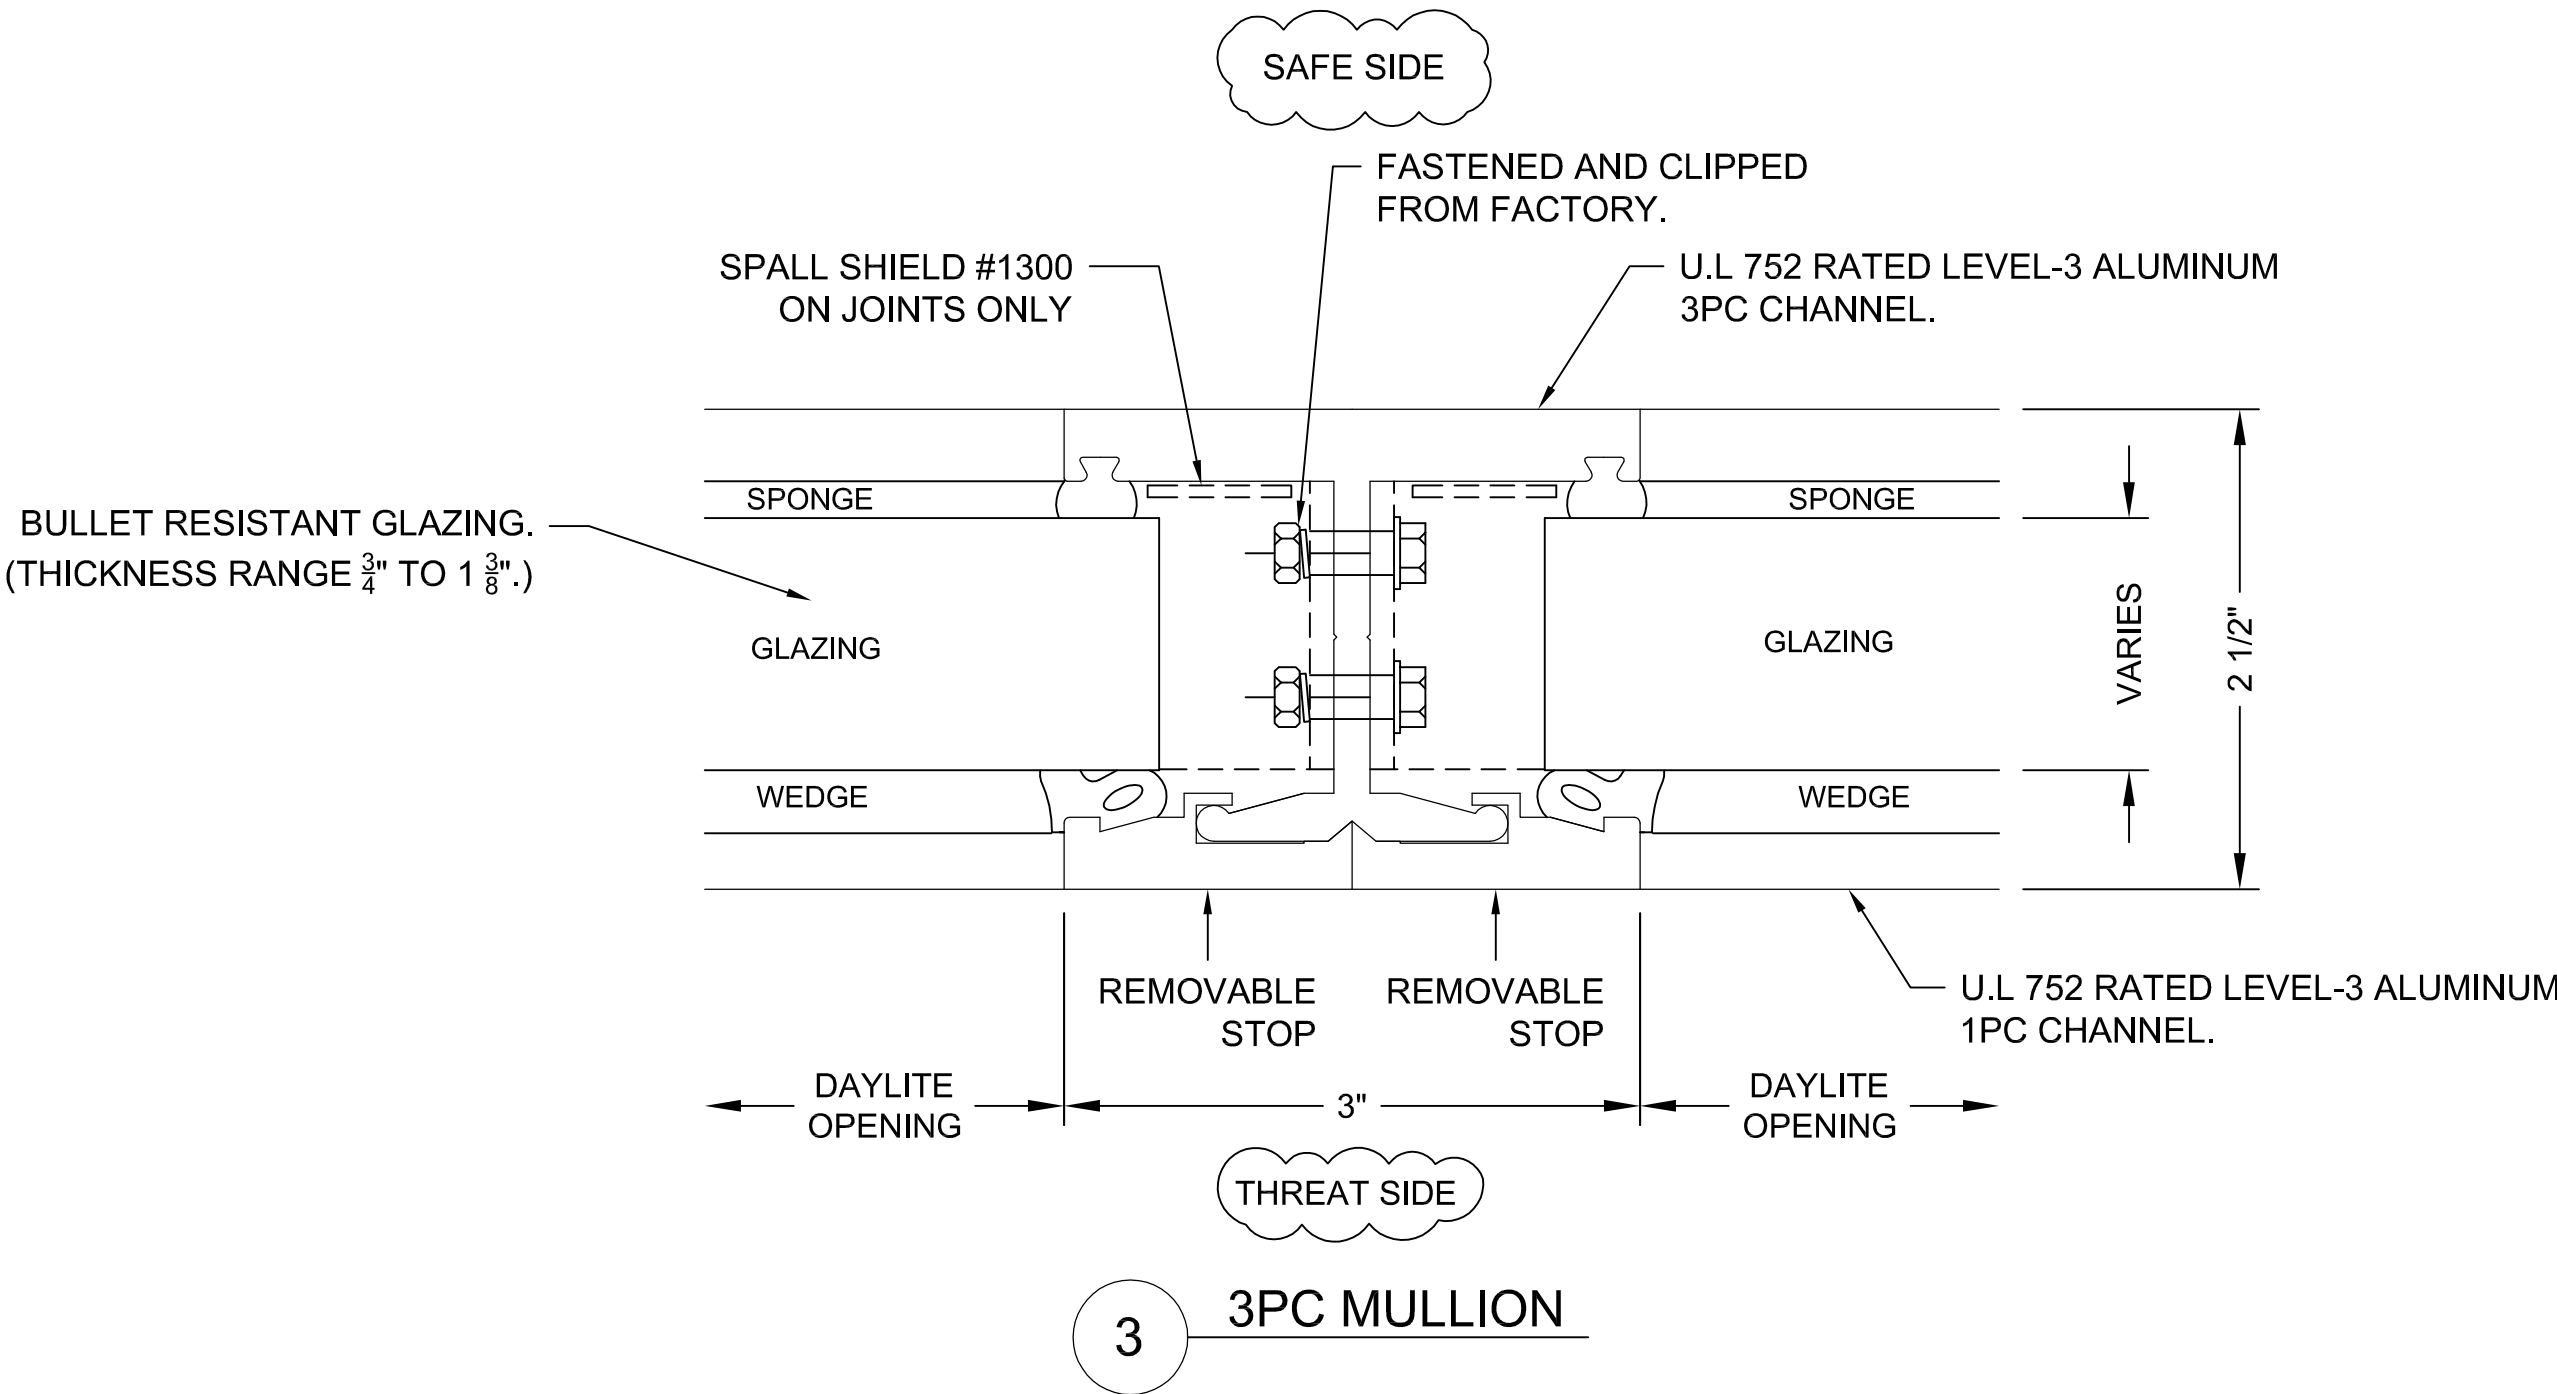
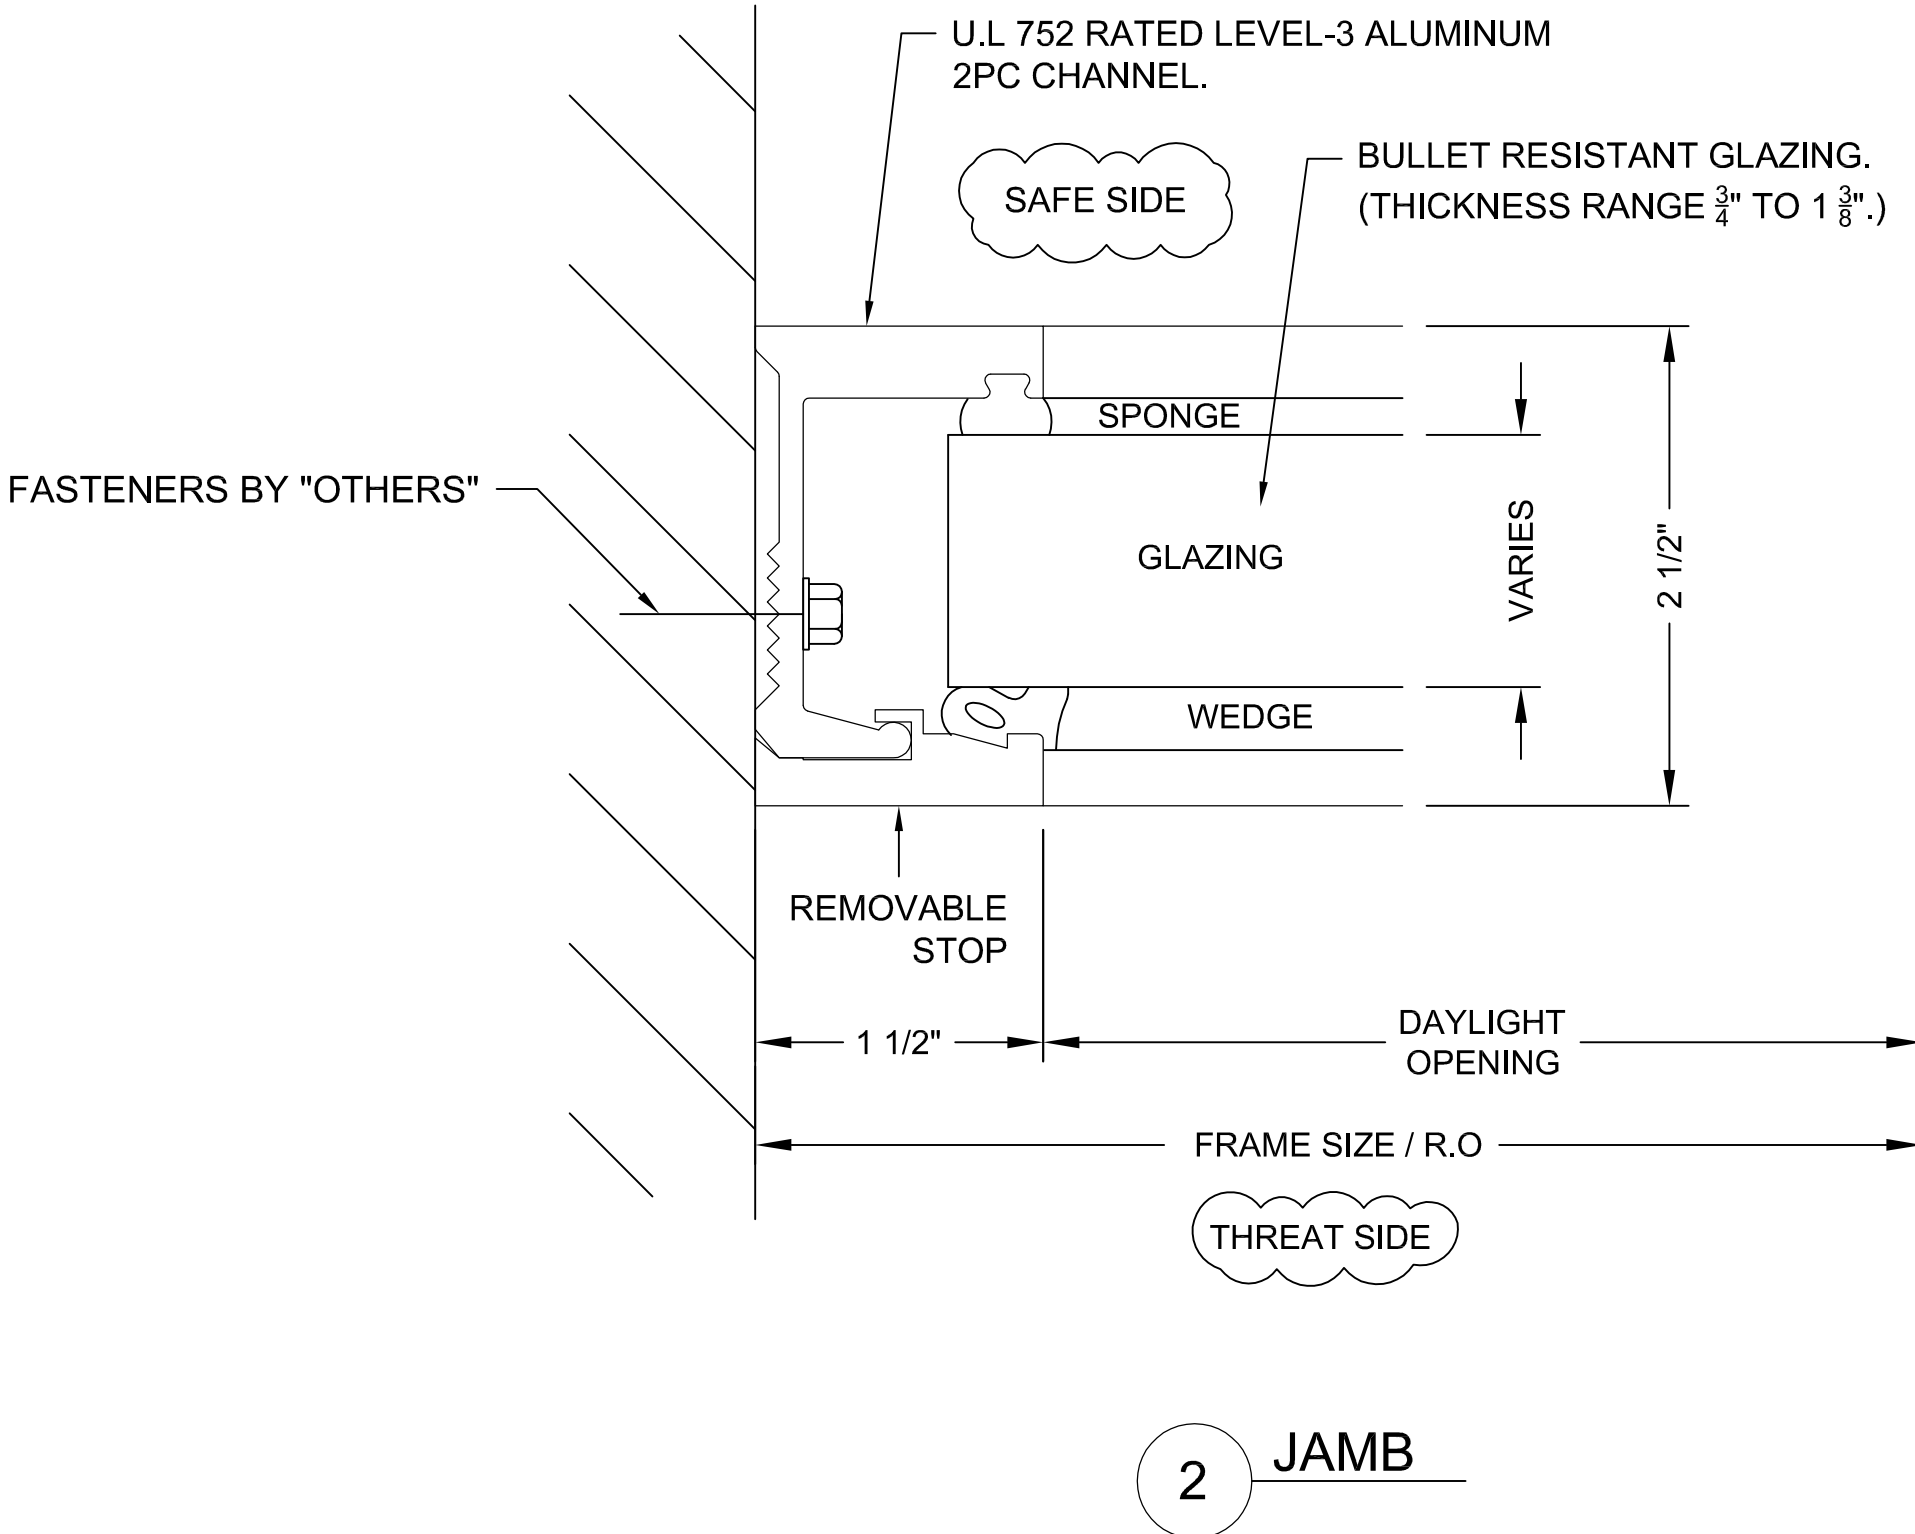


- NOTES:
1. INSTALLATION TO BE COMPLETED IN ACCORDANCE WITH MANUFACTURER'S SPECIFICATIONS.
  2. THIS DRAWING IS INTENDED FOR USE BY ARCHITECTS, ENGINEERS, CONTRACTORS, CONSULTANTS AND DESIGN PROFESSIONALS FOR PLANNING PURPOSES ONLY. THIS DRAWING MAY NOT BE USED FOR CONSTRUCTION.
  3. ALL INFORMATION CONTAINED HEREIN WAS CURRENT AT THE TIME OF DEVELOPMENT BUT MUST BE REVIEWED AND APPROVED BY THE PRODUCT MANUFACTURER TO BE CONSIDERED ACCURATE.

INSULGARD SECURITY PRODUCTS  
1291 RICKETT ROAD  
BRIGHTON, MI 48116  
TOLL FREE: (800) 624-6315  
PHONE: (810) 844-0776  
FAX: (810) 844-0920  
www.insulgard.com

BULLETBLOCK 44-250 U.L 752  
TESTED AND LISTED LEVEL 1-3

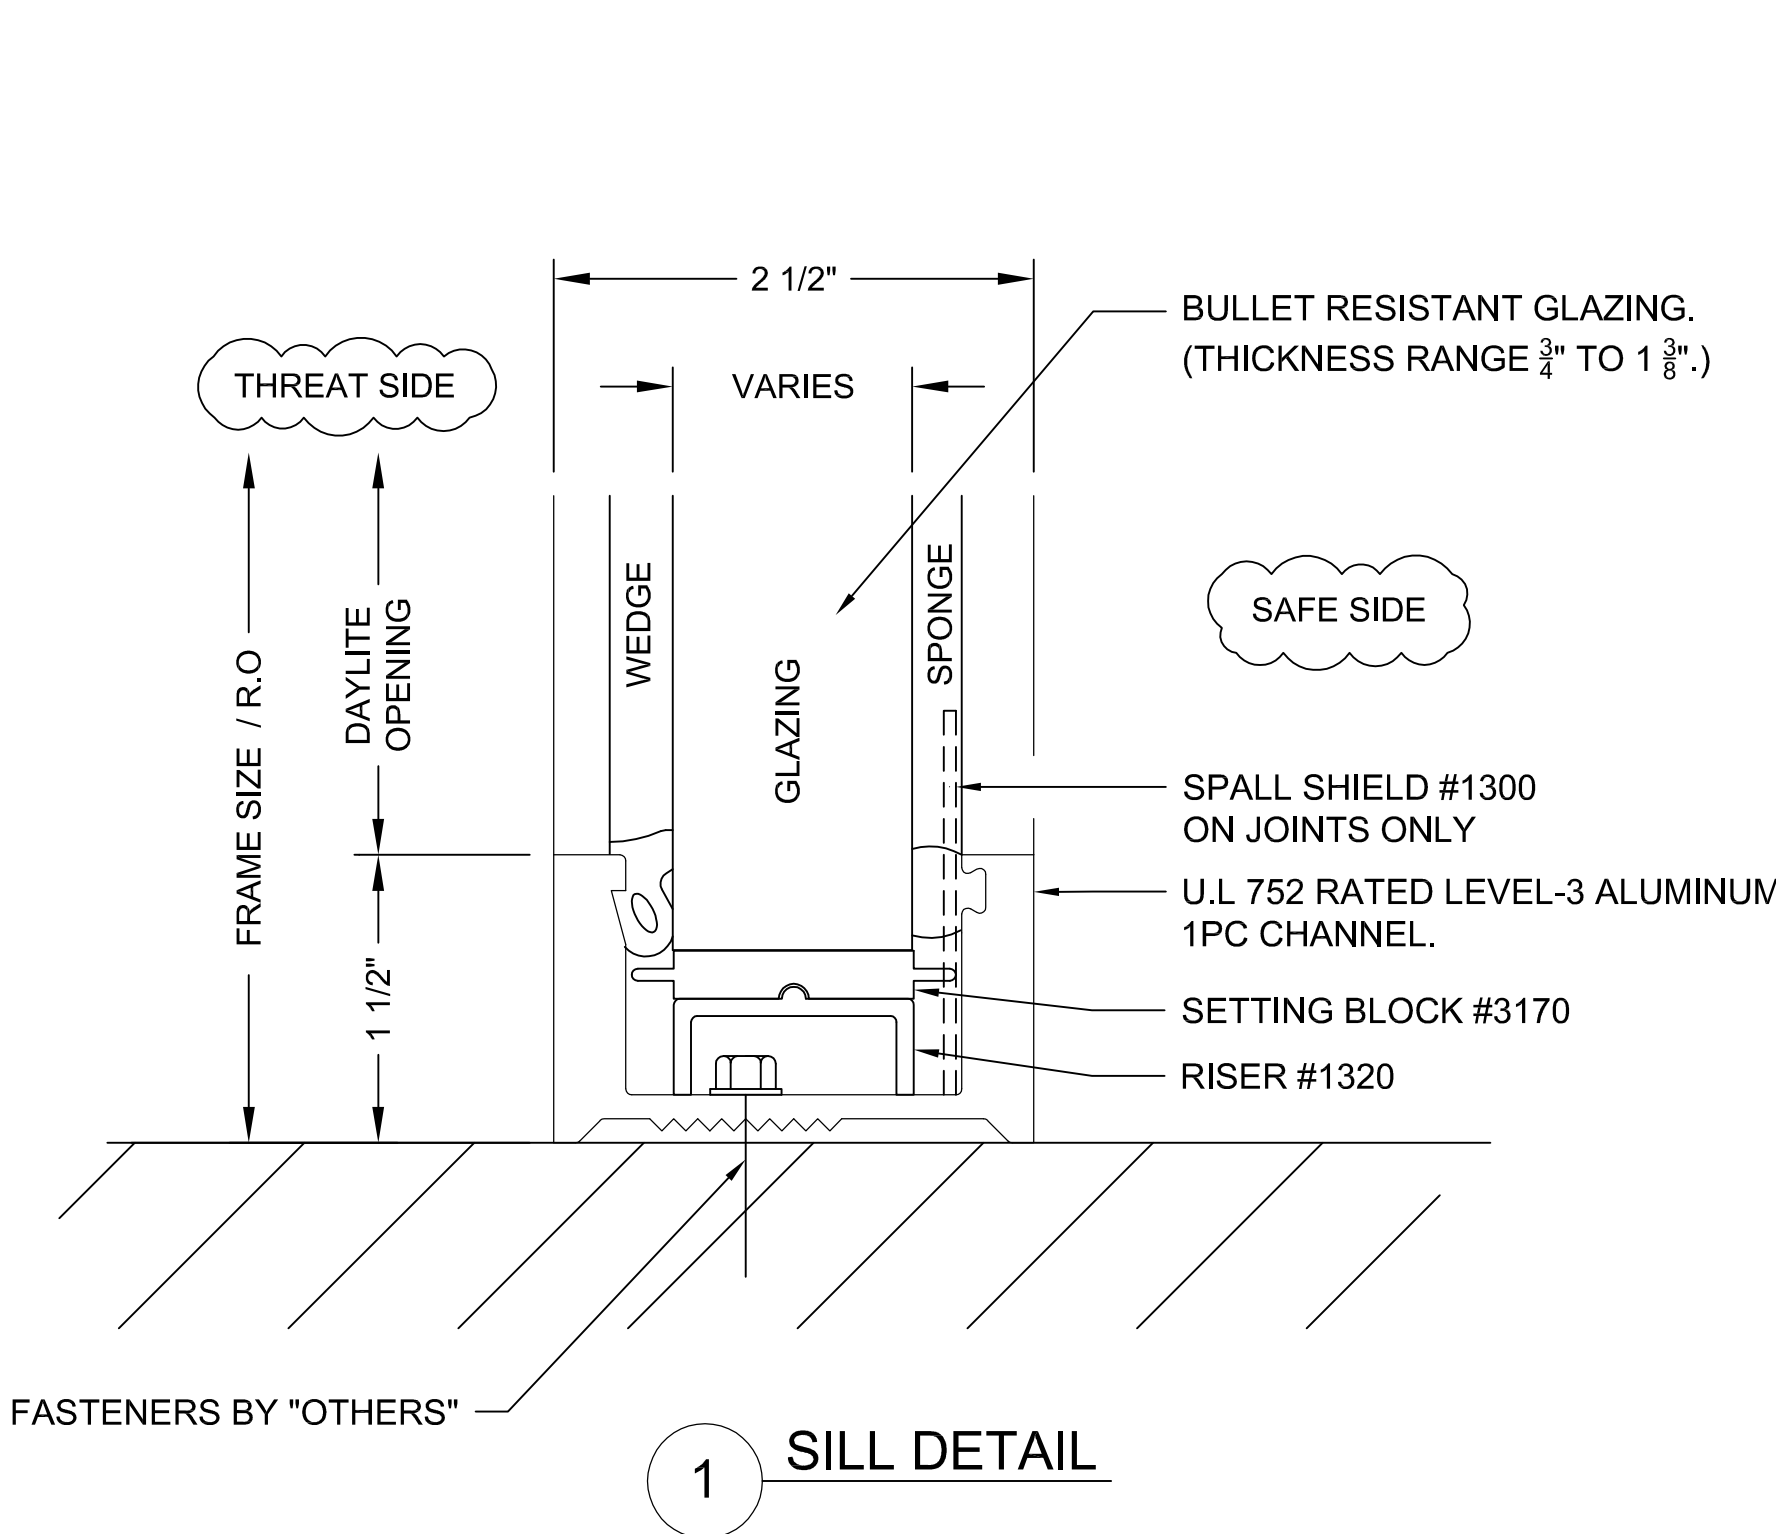

<b>INSULGARD</b> SECURITY PRODUCTS		<b>SCALE:</b> FULL		<b>REVISIONS:</b> NO. DATE		<b>DESCRIPTION</b>		<b>BULLETBLOCK / 44-250</b>		<b>SHEET NUMBER:</b> 1 of 1	
1291 RICKETT ROAD BRIGHTON, MI 48116 PHONE (810) 844 - 0776 FAX (810) 844 - 0920		<b>DRAWN BY:</b> JF						<b>UL 752 TESTED &amp; LISTED SYSTEM</b>		<b>JOB NUMBER:</b>	
		<b>DATE:</b> 7/16/24						<b>LEVEL 1-3 SASH SYSTEM</b>		<b>DETAILS</b>	
<small>DISCLAIMER: THE INFORMATION CONTAINED IN THIS DRAWING IS CONFIDENTIAL. IT IS THE EXCLUSIVE PROPERTY OF "INSULGARD". ANY UNAUTHORIZED REPRODUCTION AND/OR DISTRIBUTION IS PROHIBITED.</small>											