




1 INTERIOR FRAME ELEVATION
SCALE: 1/2" = 1'-0"

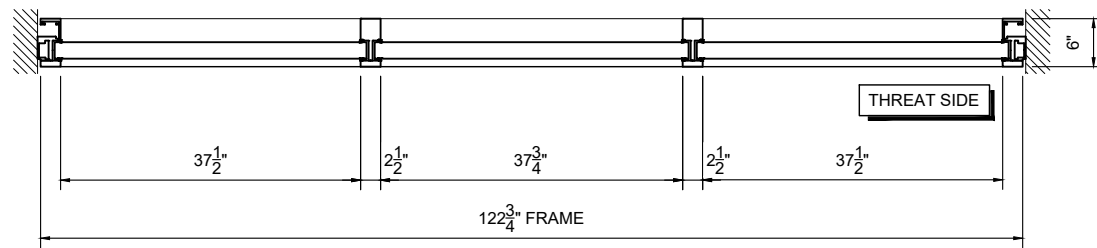


2 INTERIOR FRAME PLAN
SCALE: 1/2" = 1'-0"

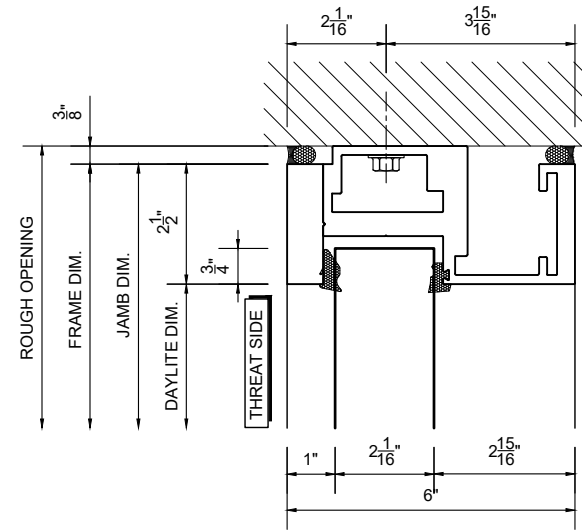


3 HEAD DETAIL
SCALE: 3" = 1'-0"

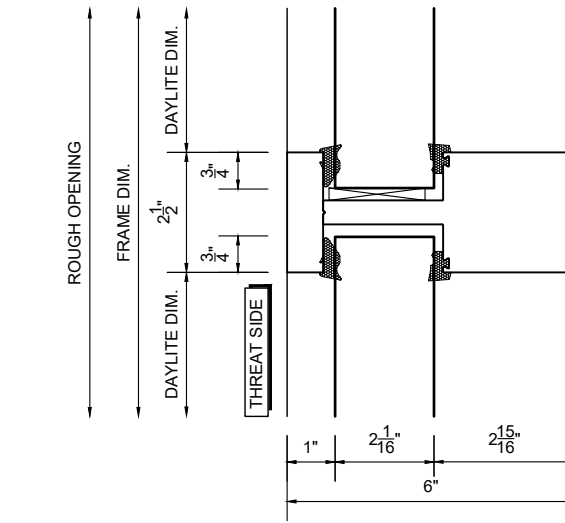


4 INT. HORIZONTAL DETAIL
SCALE: 3" = 1'-0"

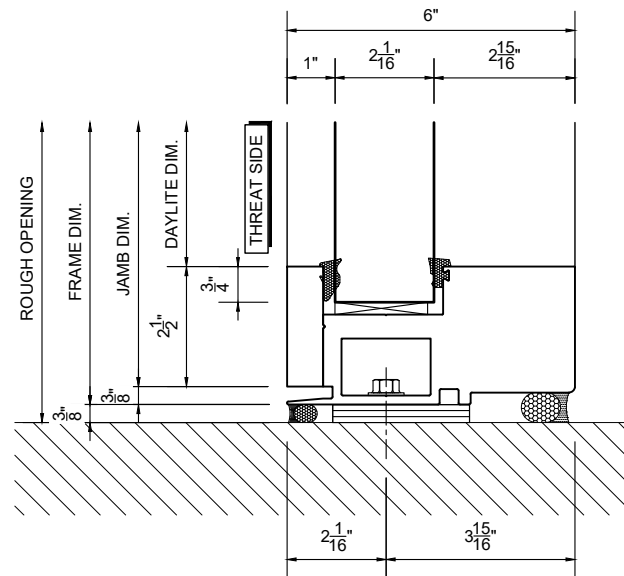

5 SILL DETAIL
SCALE: 3" = 1'-0"

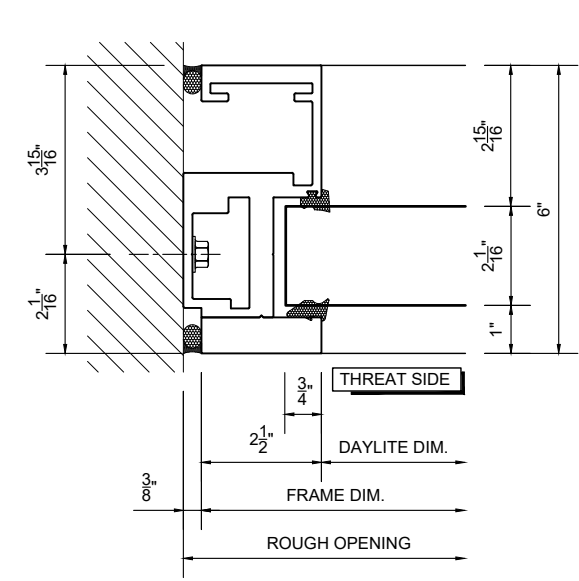

6 JAMB DETAIL
SCALE: 3" = 1'-0"

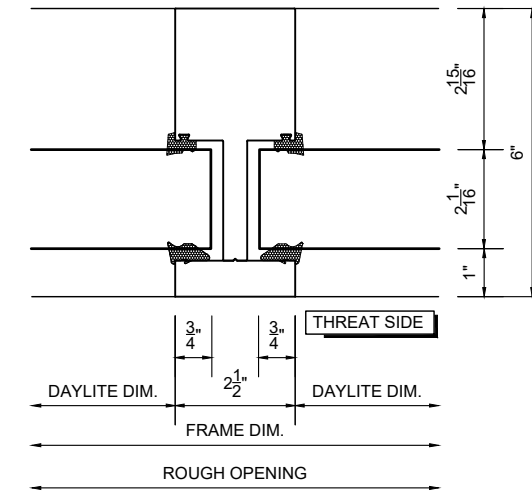

7 VERT. MULLION DETAIL
SCALE: 3" = 1'-0"

SHEET NUMBER:
1 of 1
JOB NUMBER:

HP600 - SALES DRAWING
ELEVATIONS & DETAILS

REVISIONS:	NO.	DATE	DESCRIPTION
AS INDICATED			

SCALE: AS INDICATED
DRAWN BY:
DATE:

INSULGARD SECURITY PRODUCTS
1291 RICKETT ROAD BRIGHTON, MI 48116
PHONE (810) 844 - 0776 FAX (810) 844 - 0920

DISCLAIMER: THE INFORMATION CONTAINED IN THIS DRAWING IS CONFIDENTIAL. IT IS THE EXCLUSIVE PROPERTY OF "INSULGARD". AUTHORIZED USE MUST BE APPROVED BY "INSULGARD". ANY UNAUTHORIZED REPRODUCTION AND/OR DISTRIBUTION IS PROHIBITED.