


1 SINGLE DOOR ELEVATION
SCALE: 1/2" = 1'-0"

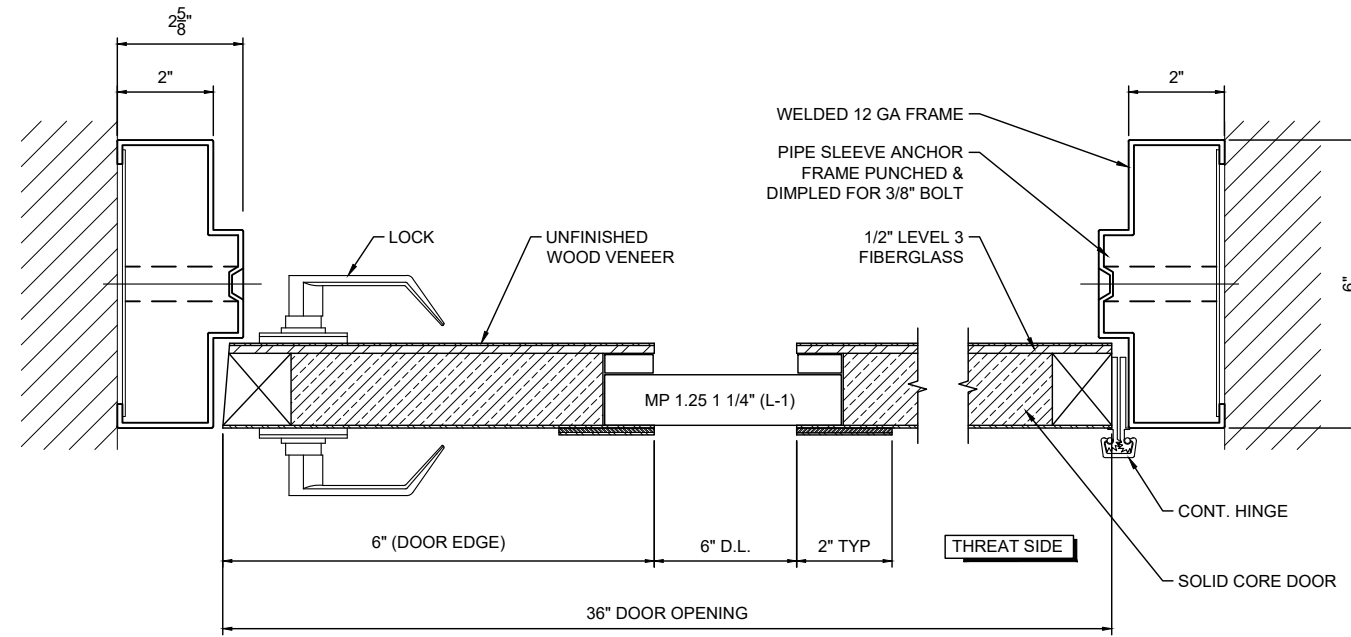

A SECTION A-A
SCALE: 3" = 1'-0"

NOTES:

1. BALLISTIC LEVEL: 3.
2. HEIGHT FROM F.F. TO CENTERLINE OF STRIKE TO BE CONFIRMED.
3. FRAME MADE FROM 12 GA. PRIME PAINTED STEEL.
4. DOOR SWINGS TO BE CONFIRMED.
5. RECOMMENDED ROUGH OPENING 40 1/2" X 86 1/2".
6. REINFORCEMENT FOR CLOSER INCLUDED.
7. SUPPLIED HARDWARE FOR DOOR: ALUM. CONTINUOUS HINGE DOOR STOP SILENCERS

SHEET NUMBER:
1 of 1
JOB NUMBER:

LC DOOR SYSTEM
ELEVATION & SECTION
SALES DRAWING

REVISIONS:
NO. DATE DESCRIPTION

SCALE:
AS INDICATED
DRAWN BY:
DATE:

LOCATION:



1291 RICKETT ROAD BRIGHTON, MI 48116
PHONE (810) 844 - 0776 FAX (810) 844 - 0920

DISCLAIMER: THE INFORMATION CONTAINED IN THIS DRAWING IS CONFIDENTIAL. IT IS THE EXCLUSIVE PROPERTY OF "INSULGARD". AUTHORIZED USE MUST BE APPROVED BY "INSULGARD". ANY UNAUTHORIZED REPRODUCTION AND/OR DISTRIBUTION IS PROHIBITED.